


CONFIDENTIAL AND PROPRIETARY PROPERTY OF
Elliott Bay Design Group LLC
MAY NOT BE USED FOR CONSTRUCTION OR REPRODUCED
WITHOUT THE WRITTEN CONSENT OF ELLIOTT BAY DESIGN GROUP
© 2011 ELLIOTT BAY DESIGN GROUP

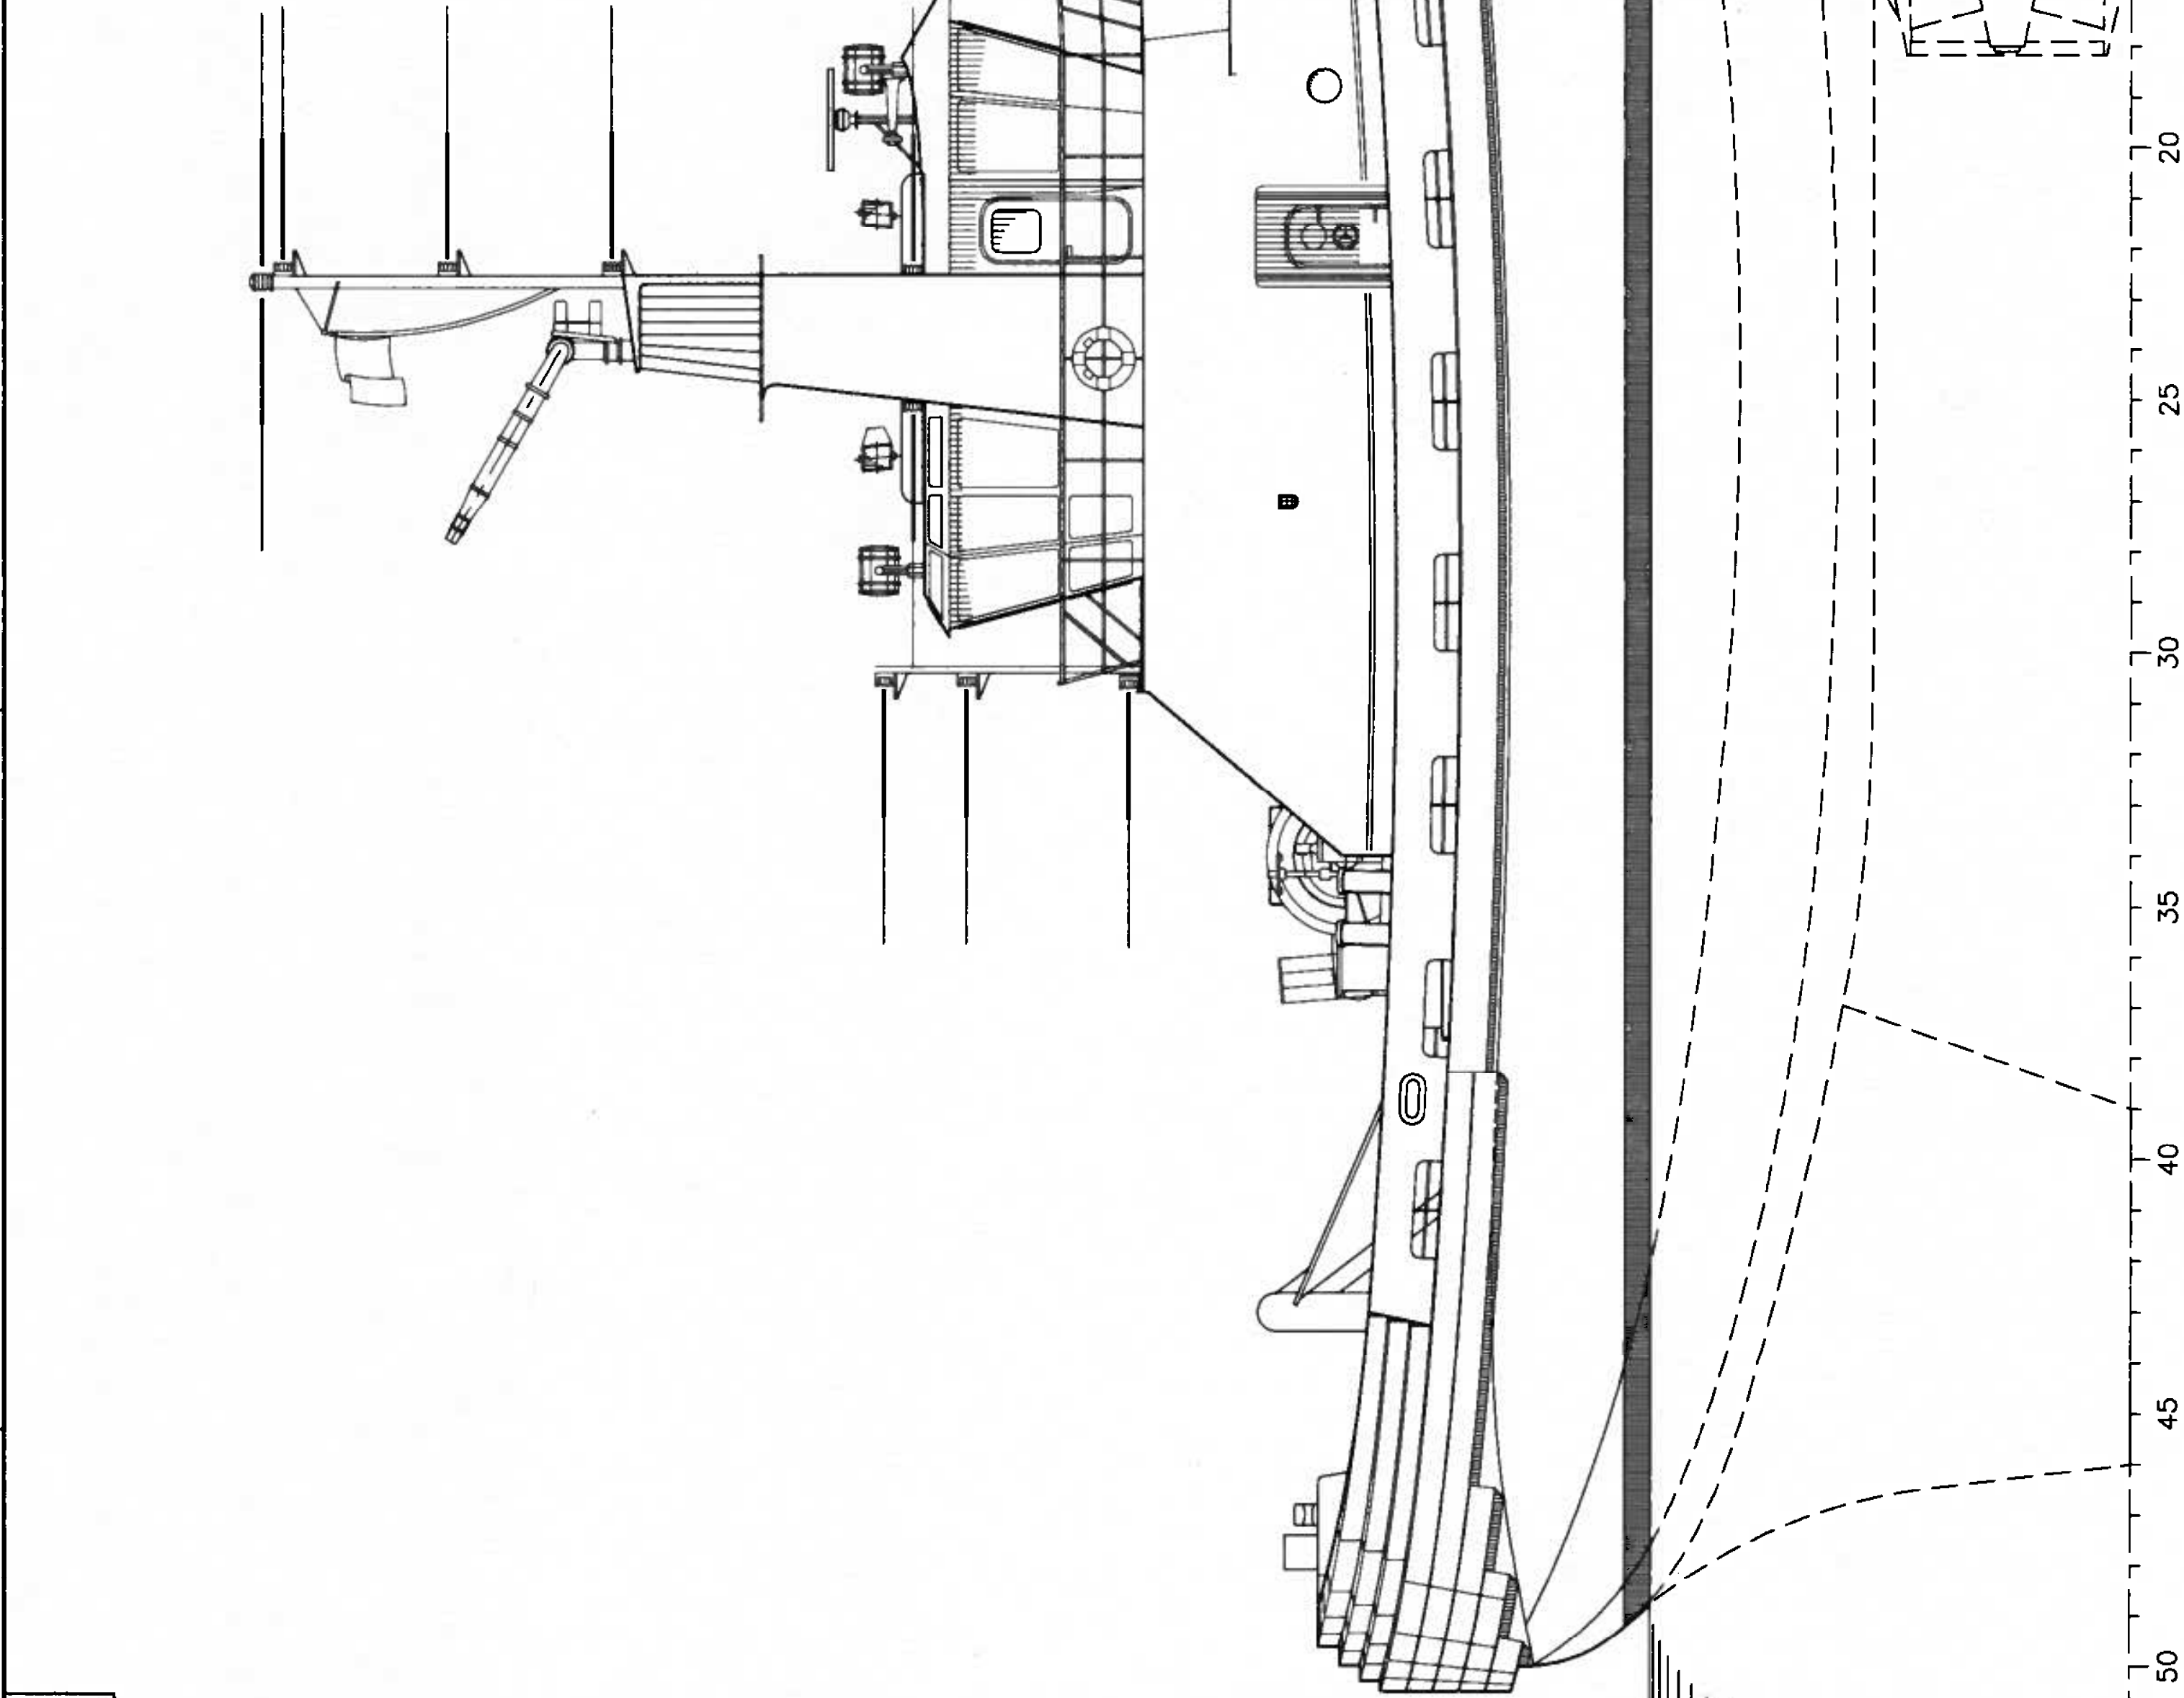

OUTBOARD PROFILE

REVISION HISTORY			
REV	ZONE	DESCRIPTION	DATE
1			

GENERAL NOTES			

PRINCIPAL DIMENSIONS			
LENGTH OVERALL	100'-0"	(30.49m)	
LENGTH DESIGN LOAD WATERLINE	93'-10"	(28.60m)	
BEAM	40'-0"	(12.19m)	
DRAFT TO DML	19'-0"	(5.79m)	
CAPACITIES -			
FUEL OIL	63,800 GAL @ 95%		
POTABLE WATER	11,000 GAL @ 100%		
FOAM	1,870 GAL @ 100%		
ACCOMMODATIONS	6		

REFERENCES			

		Elliott Bay Design Group Seattle • New Orleans	
CHECKED		PROJECT	EB-81tonBP
TITLE			
PROFILES AND DECK ARRANGEMENTS			
SHEET	D	DWG NO.	94028-4-1041
SCALE	3/16"=1'-0"	FILE NAME	2810411-DWG
DWN		100	APD
			APD DATE